


Petition #: **2017-063**

Petitioner: **GodSpeed Motors**


Zoning Classification (Existing): BP
(Business Park)

Zoning Classification (Requested): I-1
(Light Industrial)

Acreage & Location: Approximately 3.42 acres on the north side of Vance Davis Drive east of Twin Lakes Parkway and south of Interstate 485.

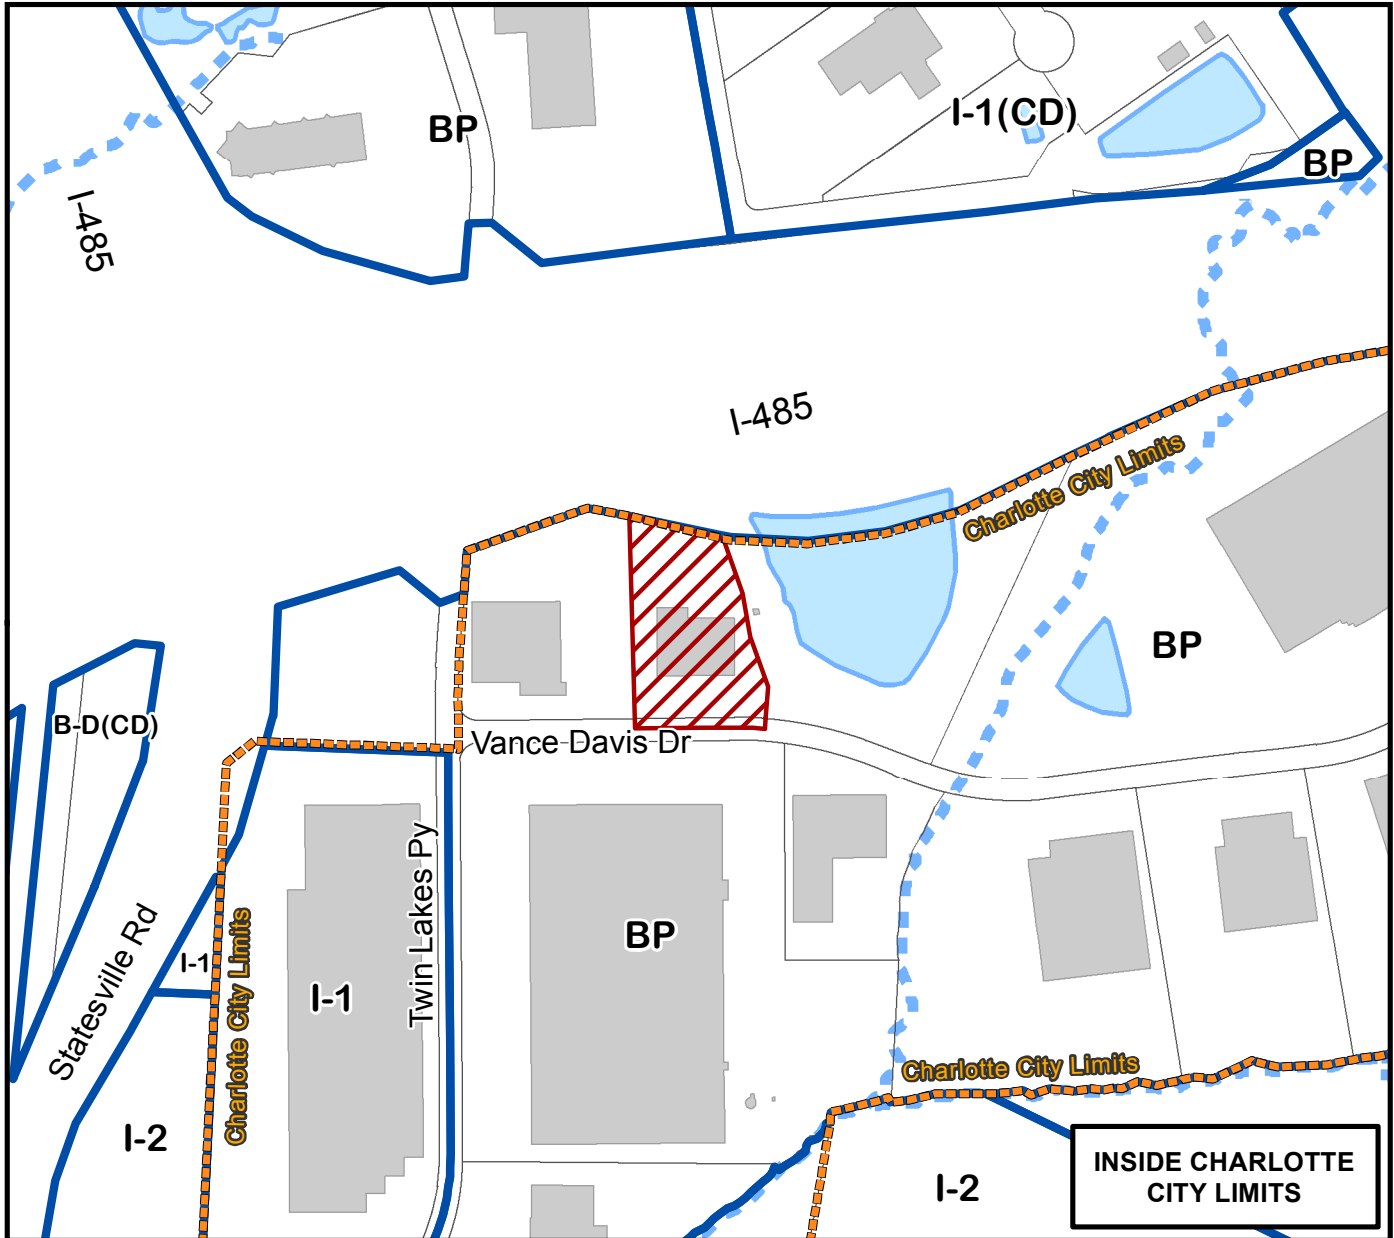

Map Produced by the Charlotte-Mecklenburg Planning Department, 3-27-2017.

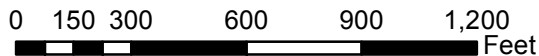

Zoning Map #(s)

44

