

2018-136: Asana Partners LP

Current Zoning TOD-M(O) (Transit Oriented Development - Mixed Use, Optional)


Requested Zoning TOD-M(O) SPA (Transit Oriented Development - Mixed Use, Optional, Site Plan Amendment)

Approximately 1.103 acres

Rezoning Map



Location of Requested Rezoning

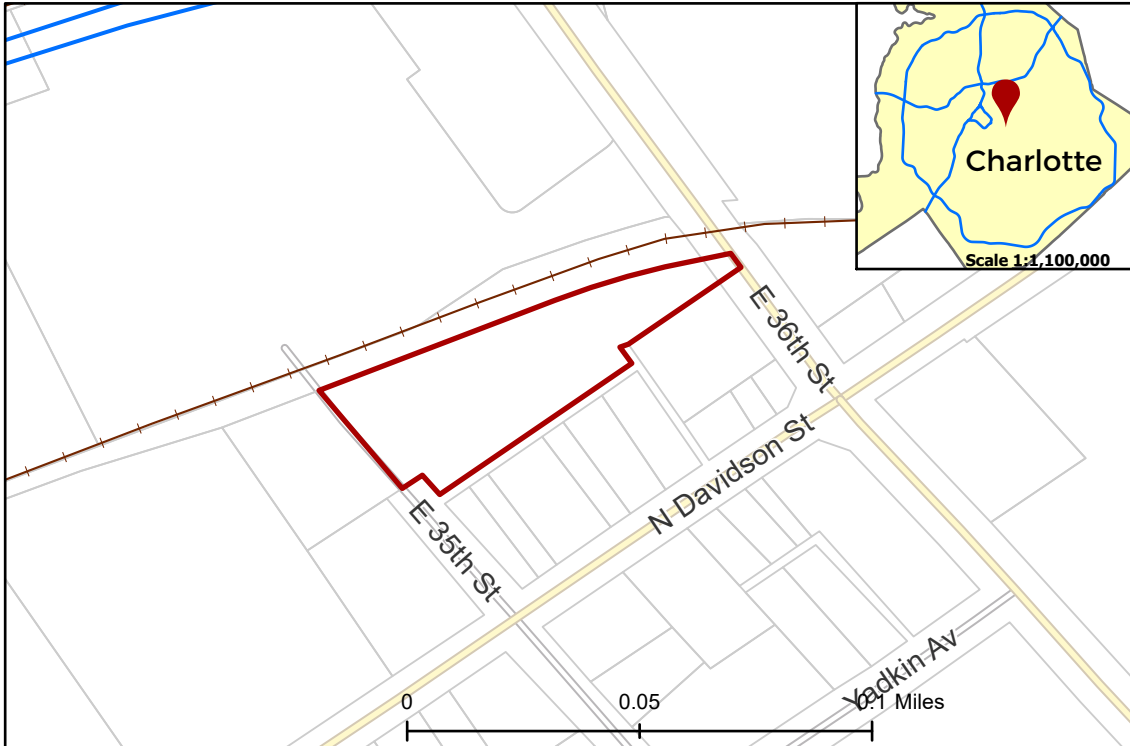


- 2018-136
- Inside City Limits
- Parcel
- LYNX Blue Line
- Railway

City Council District

- 1-Larken Egleston



Existing Zoning & Rezoning Request

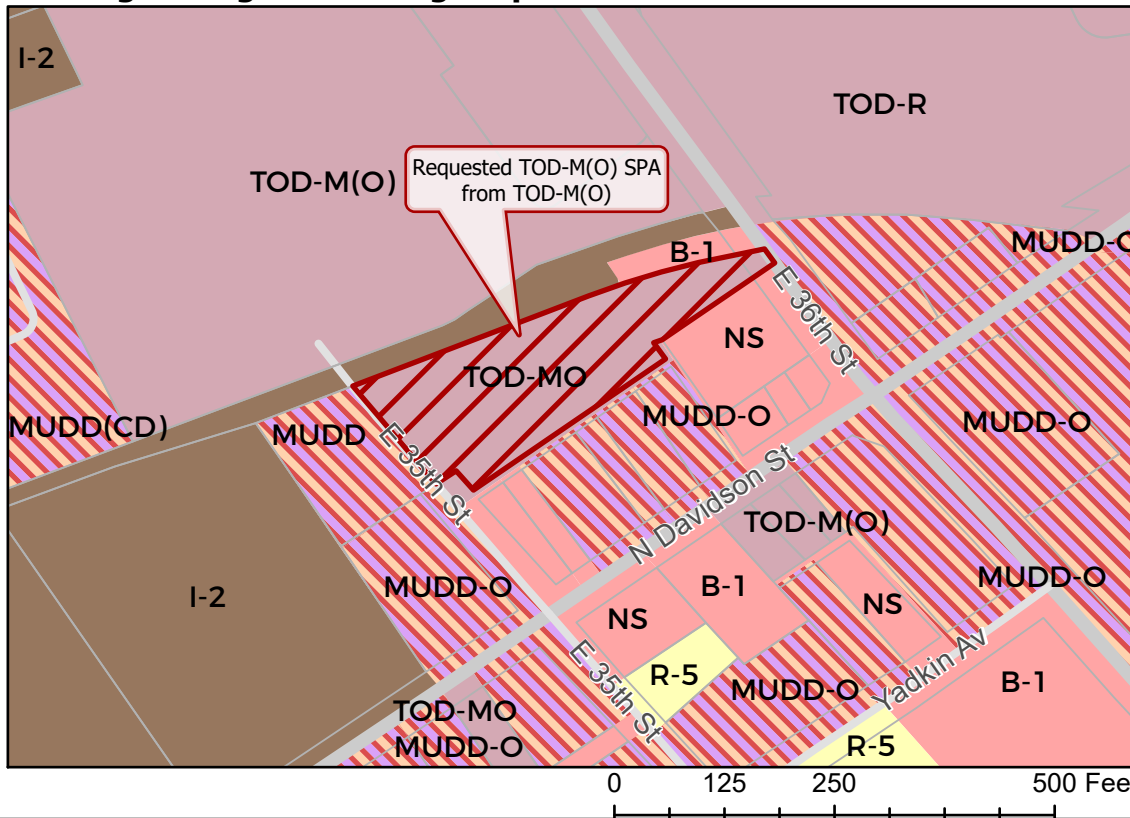

- Requested TOD-M(O) SPA from TOD-M(O)

Zoning Classification

- Single Family
- Business
- Light Industrial
- General Industrial
- Mixed Use
- Transit-Oriented



Map Created 10/29/2018