


2019-041 : Eastside Connections JV, LLC

Current Zoning MUDD (O) (Mixed Use Development, Optional) NS (Neighborhood Services)
Requested Zoning MUDD (O) SPA (Mixed Use Development, Optional, Site Plan Amendment)
 NS SPA (Neighborhood Services, Site Plan Amendment)

Approximately 13.18 acres
Location of Requested Rezoning

Rezoning Map

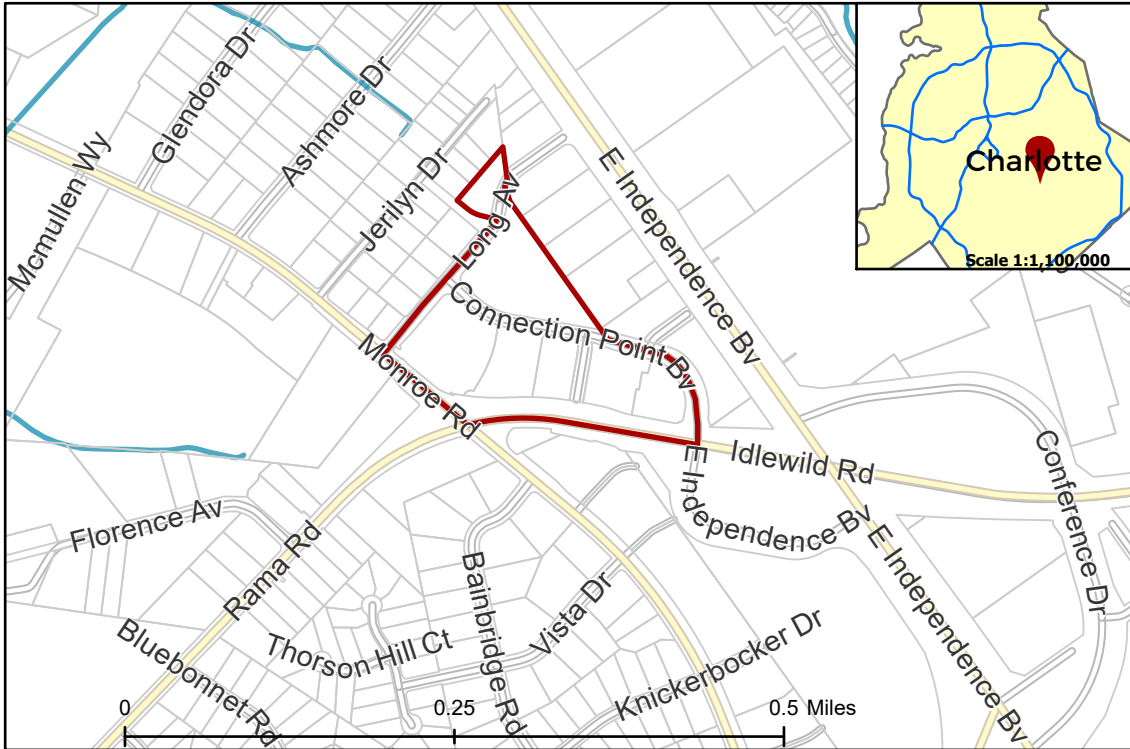


- 2019-041
- Inside City Limits
- Parcel
- Buildings
- Streams

City Council District
 6-Tariq Bokhari



Existing Zoning & Rezoning Request

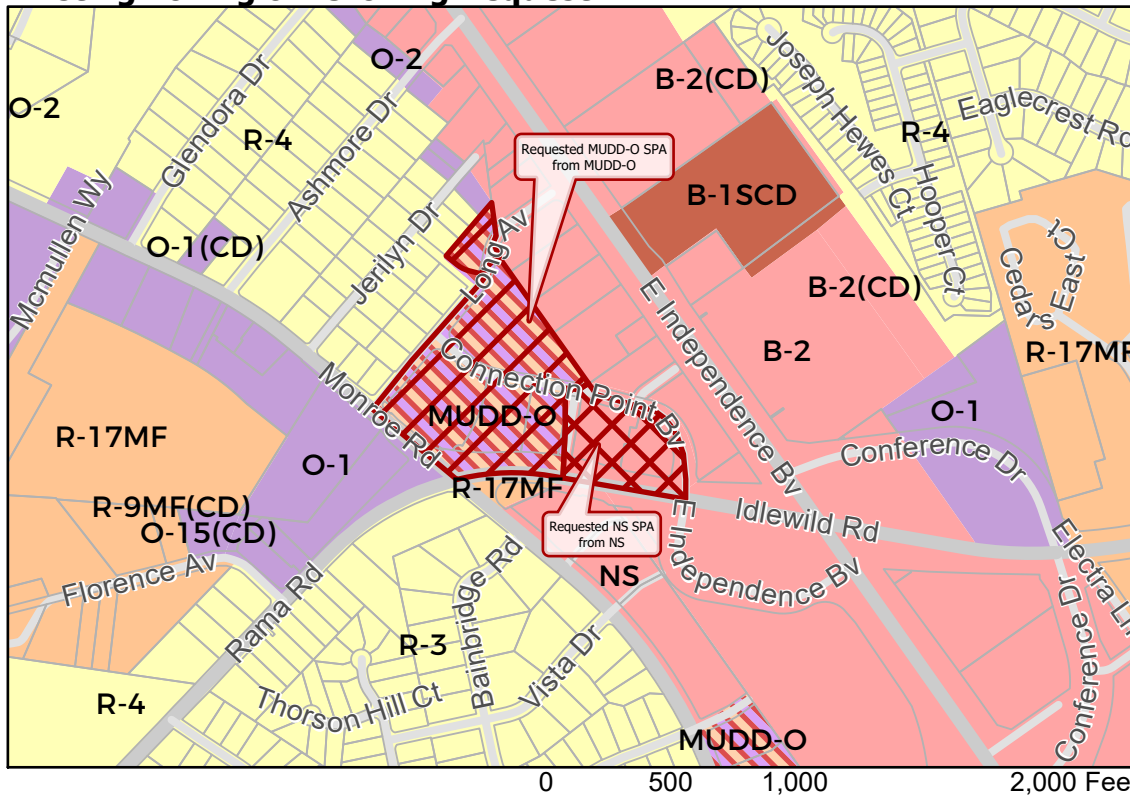

- Requested MUDD-O SPA from MUDD-O
- Requested NS SPA from NS

- Zoning Classification**
- Single Family
 - Multi-Family
 - Office
 - Business
 - Commercial Center
 - Mixed Use



Map Created 3/8/2019