


2020-105: Saratoga Asset Management LLC

Current Zoning MUDD(O) (Mixed Use Development District, Optional)
Requested Zoning UR-C(CD) (Urban Residential, Commercial, Conditional)

Approximately 1.05 acres
Location of Requested Rezoning


Rezoning Map

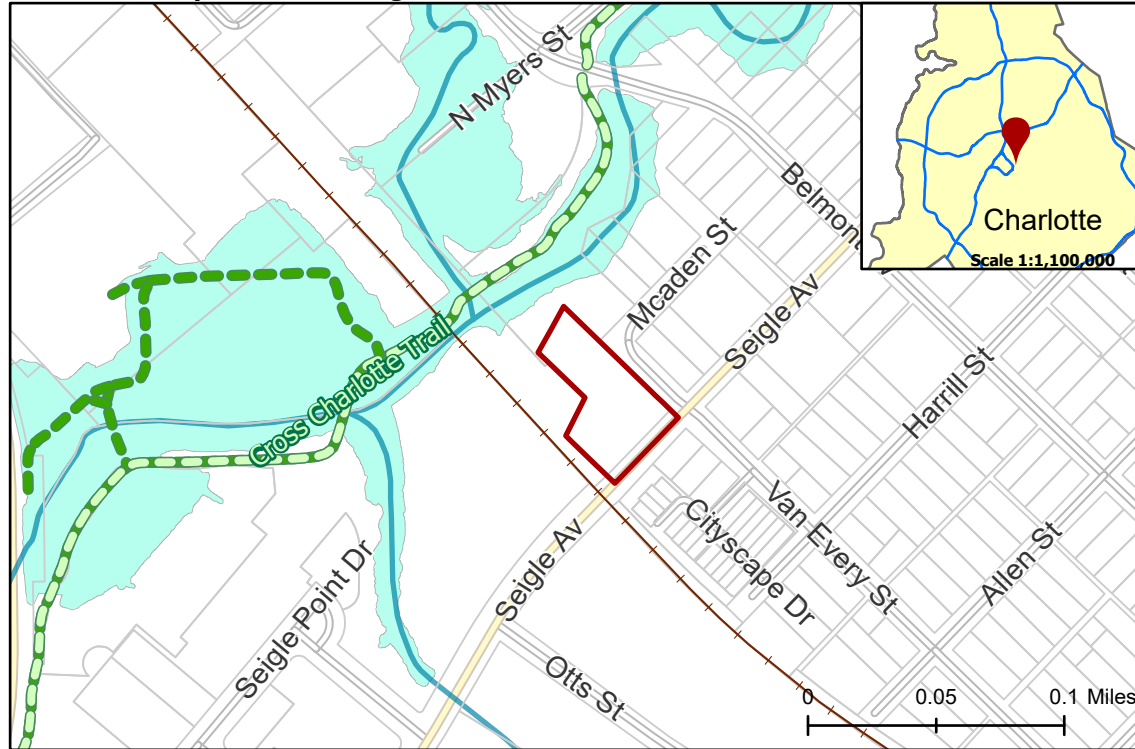

- 2020-105
- Inside City Limits
- Parcel
- Cross Charlotte Trail
- Greenway
- Railway
- Streams
- FEMA Flood Plain
- City Council District**
- 1-Larken Egleston



Existing Zoning & Rezoning Request

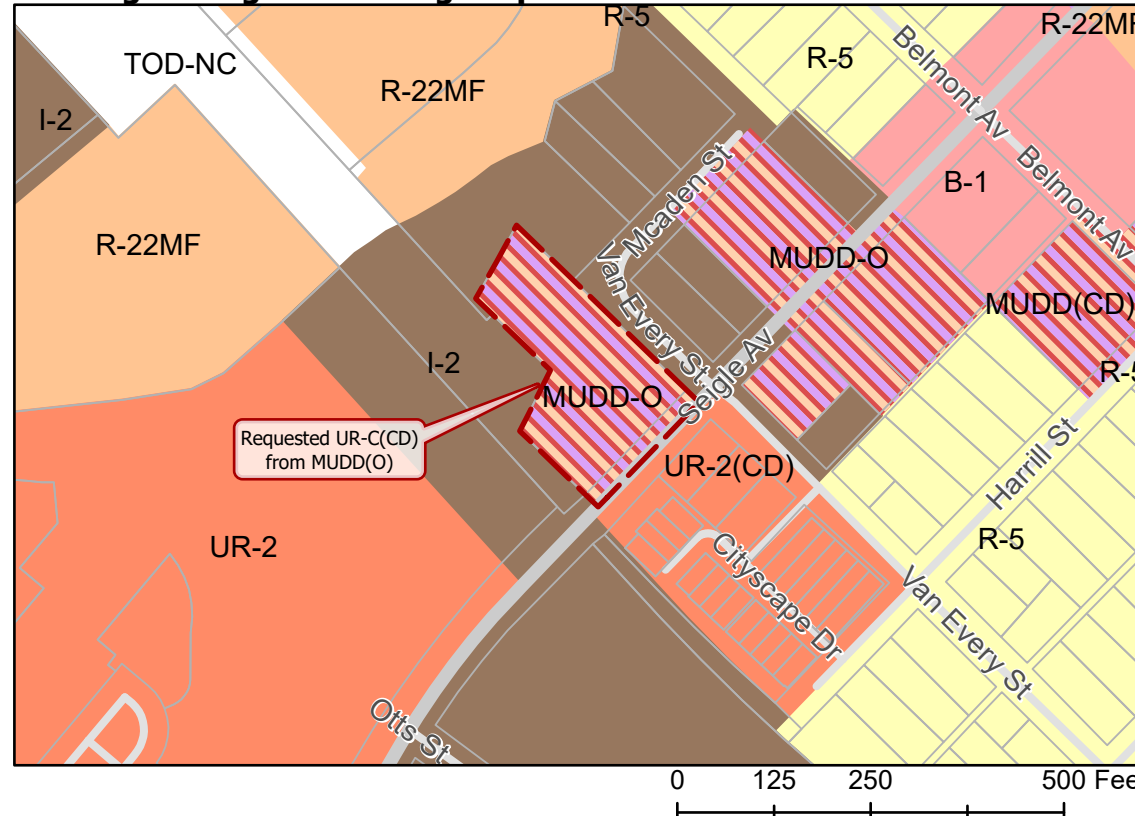

- Requested UR-C(CD) from MUDD(O)
- Zoning Classification**
- Single Family
- Multi-Family
- Urban Residential
- Business
- General Industrial
- Mixed Use



Map Created 7/6/2020